


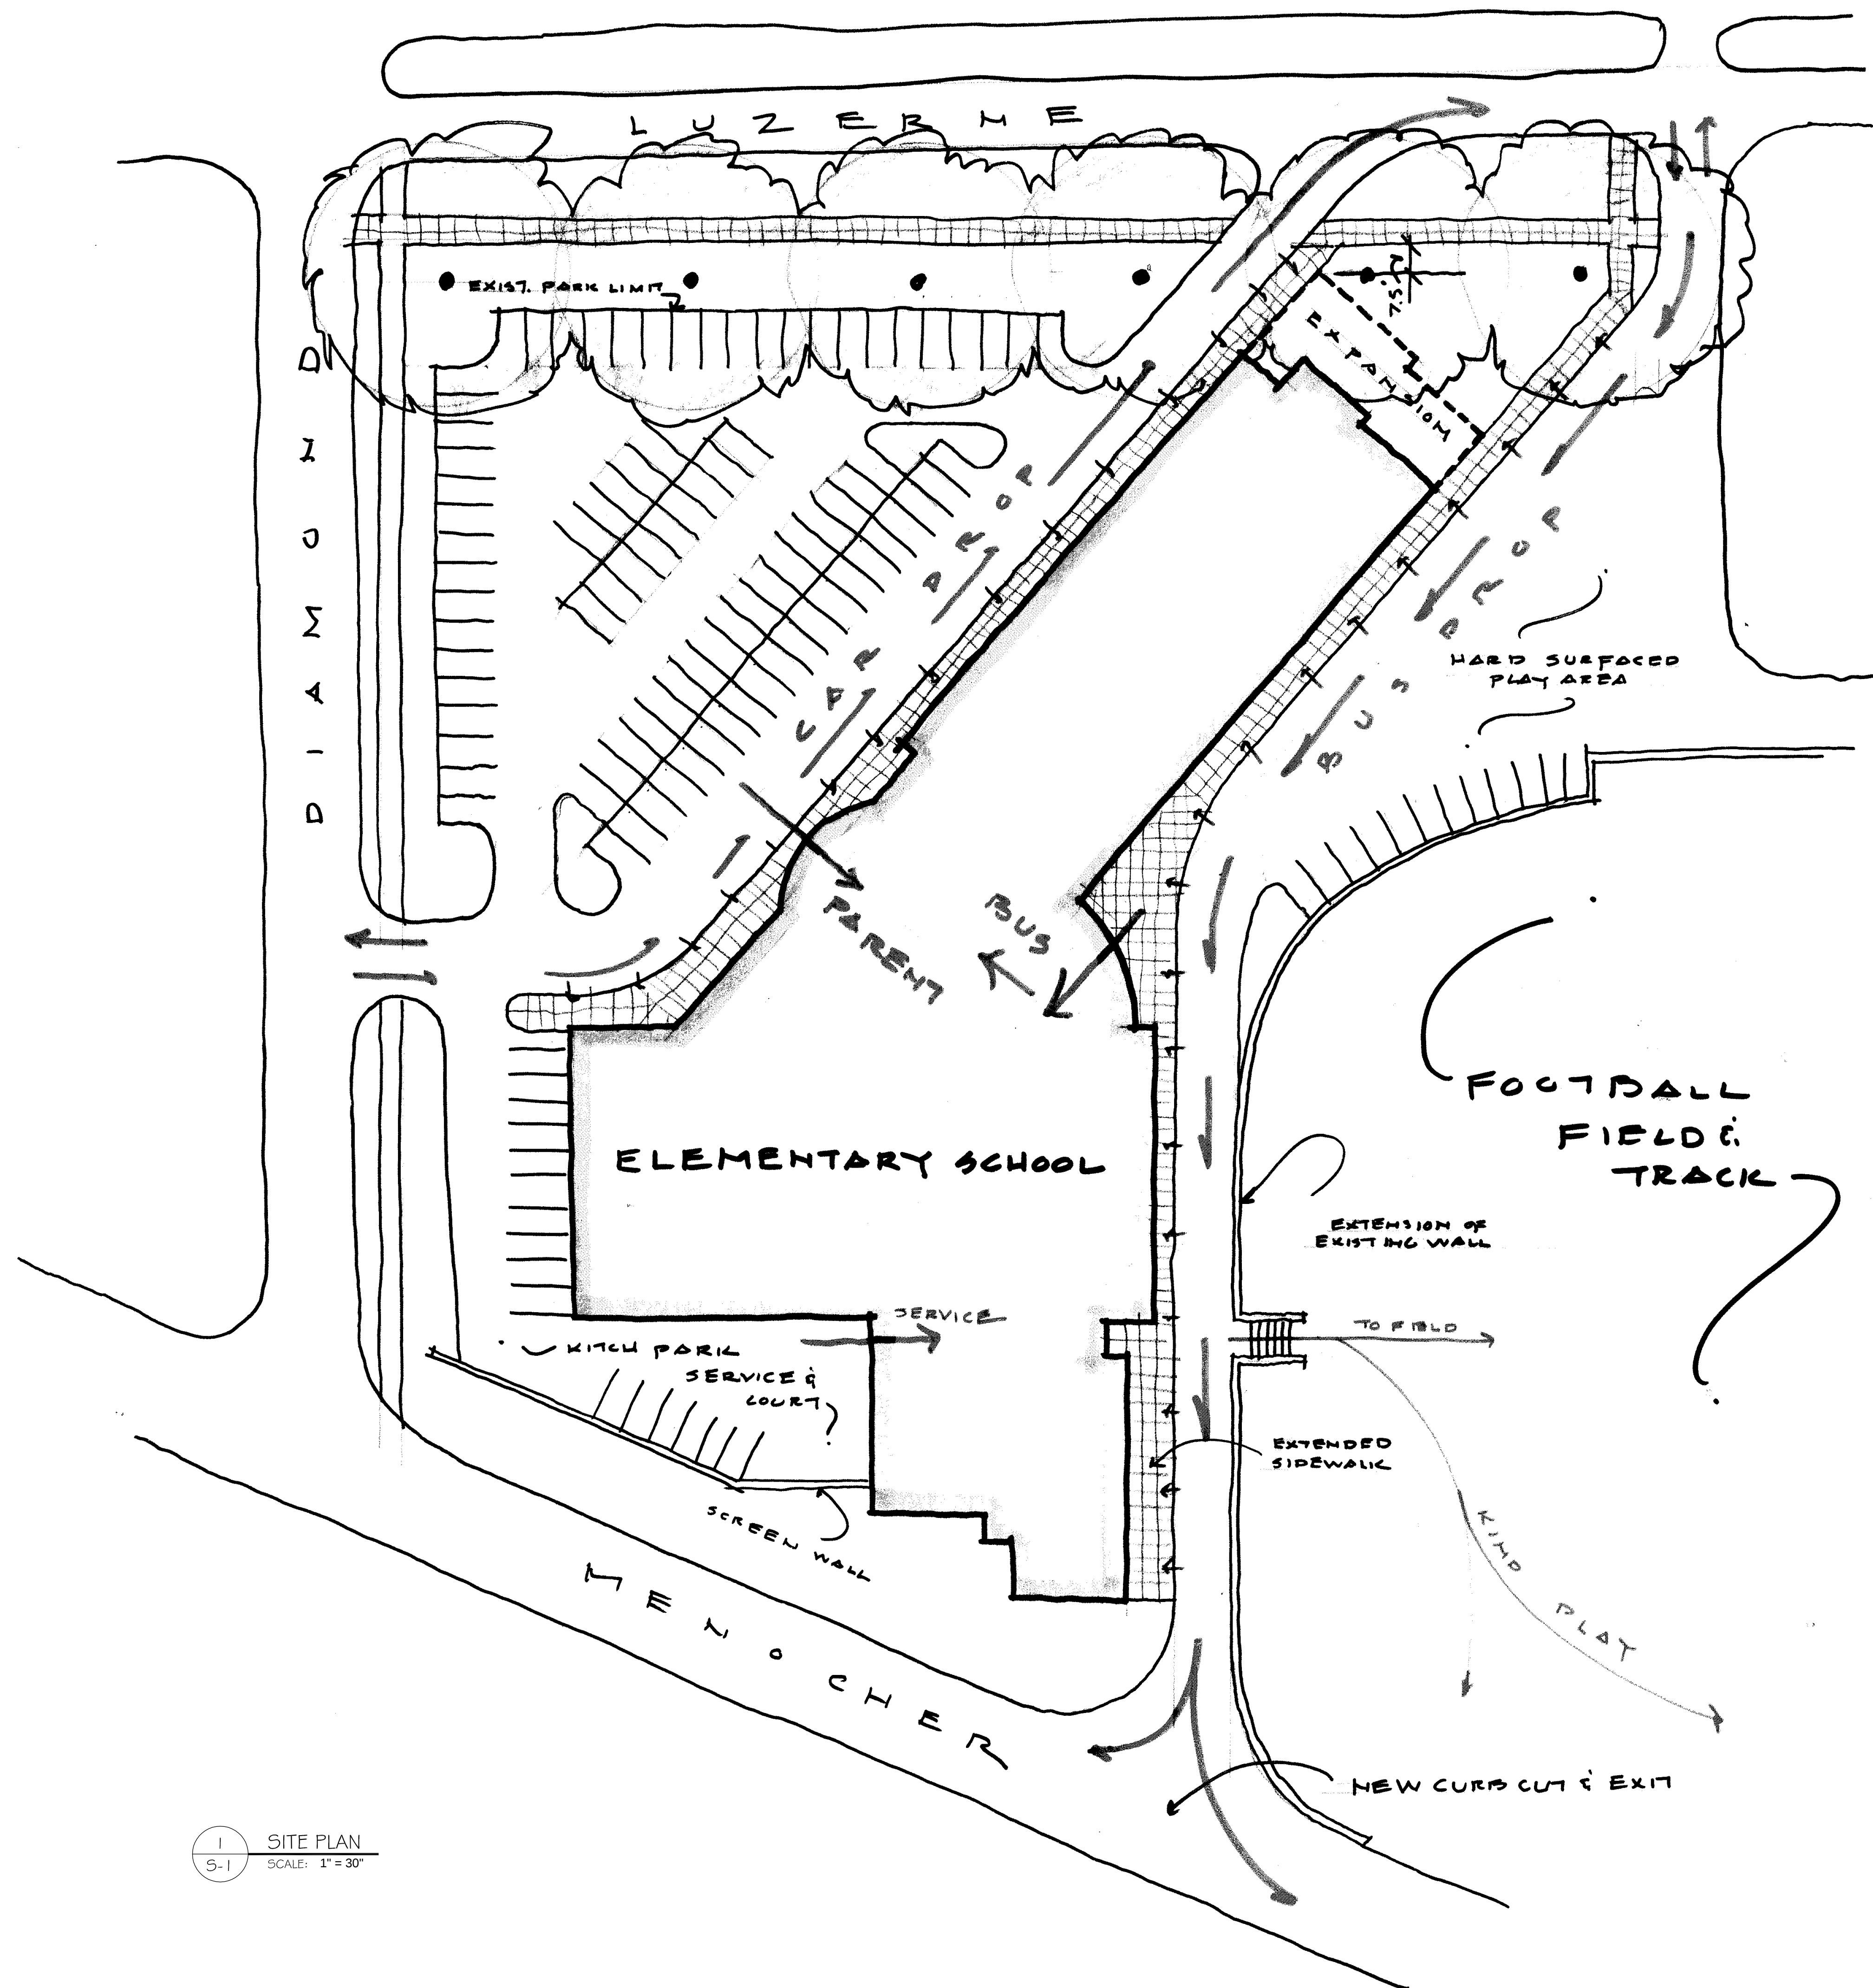

1 SITE PLAN
S-1 SCALE: 1" = 30'



ISSUE LOG		
Distribution	Date	No.

Client:
WESTMONT HILLTOP
SCHOOL DISTRICT

NEW WESTMONT
ELEMENTARY SCHOOL

Drawing Title:
PROPOSED SITE PLAN

DESIGN DEVELOPMENT
PLANCON B REVIEW
First Issue Date:
JUNE 30, 2015
Project No.:
2015-10
Drawing No.:
Drawn by: